

6NO. 1100L BINS

Stair Core

HOTEL ESCAPE

Hotel Bin Room
3NO. 1100L BINS
4NO. 660L BINS

Hotel Linen

HOTEL SERVICE ENTRANCE

HOTEL ENTRANCE

Delivery / Servicing Core

Store

Hotel Entrance
Double Height Space

HOTEL ENTRANCE

Hotel Core

Lift

FF Lift

32325 33800

SHARED SERVICE LAYBY

PAUL STREET

REV	DATE	COMMENT	AUTH/CHKD
C03	11.05.20	Updated for Revised Planning Application	JS/MP
P7	04.05.20	Drawings	JS/MP
C02	15.10.19	Amendment to Planning Drawing	MP/MP
C01	15.10.19	Planning Issue	JS / MP
P10	01.10.19	SUB-STATION ENCLOSURE AMENDED TO REFLECT AWP DESIGN	PA / MP
P9	27.09.19	DRAFT PLANNING APPLICATION ISSUE	PA / MP
P8	19.09.19	ISSUED FOR CO-ORDINATION	PA / MP
P7	10.09.19	DESIGN DEVELOPMENT ISSUE FOR INFORMATION	PA / MP
P6	30.08.19	DESIGN DEVELOPMENT ISSUE FOR INFORMATION	PA / MP
P5	11.07.19	DRAFT ISSUE FOR INFORMATION	PA / MP
P4	07.06.19	DRAFT ISSUE FOR CO-ORDINATION	PA / MP
P3	08.05.19	DRAFT ISSUE FOR INFORMATION	JS / MP
P2	01.05.19	PRELIMINARY DT ISSUE	PA / MP
P1	05.04.19	FIRST ISSUE	PA / MP

PROJECT TITLE		Harlequins Block 2	
DETAIL		B2 Entrance Levels Floor Plan	
DRAWING NUMBER (PROJECT-ORIGINATOR-ZONE-LEVEL-TYPE-ROLE-NUMBER)		EHQ- LHC- 02 - -02 - DR - A - 02.01	
STATUS		STATUS DESCRIPTION	
S2		Planning Issue	
REVISION	DATE	SCALE	LHC PROJECT NUMBER
C03	02/28/19	1 : 100@A1	17161

CONTRACTORS MUST CHECK ALL DIMENSIONS ON SITE. ONLY FIGURED DIMENSIONS ARE TO BE WORKED FROM. DISCREPANCIES MUST BE REPORTED TO THE ARCHITECT BEFORE PROCEEDING @ THIS DRAWING IS COPYRIGHT



EXETER
01302 444334

PLYMOUTH
01752 669368

ST AUSTELL
01892 953233

lhc design

lhc.net

 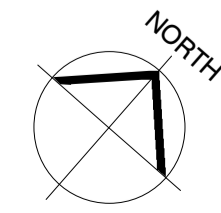

Scale 1:100

B2- -04-Entrance Levels

1 : 100