


STREET SCENE - red line showing previous building



SIDE ELEVATION

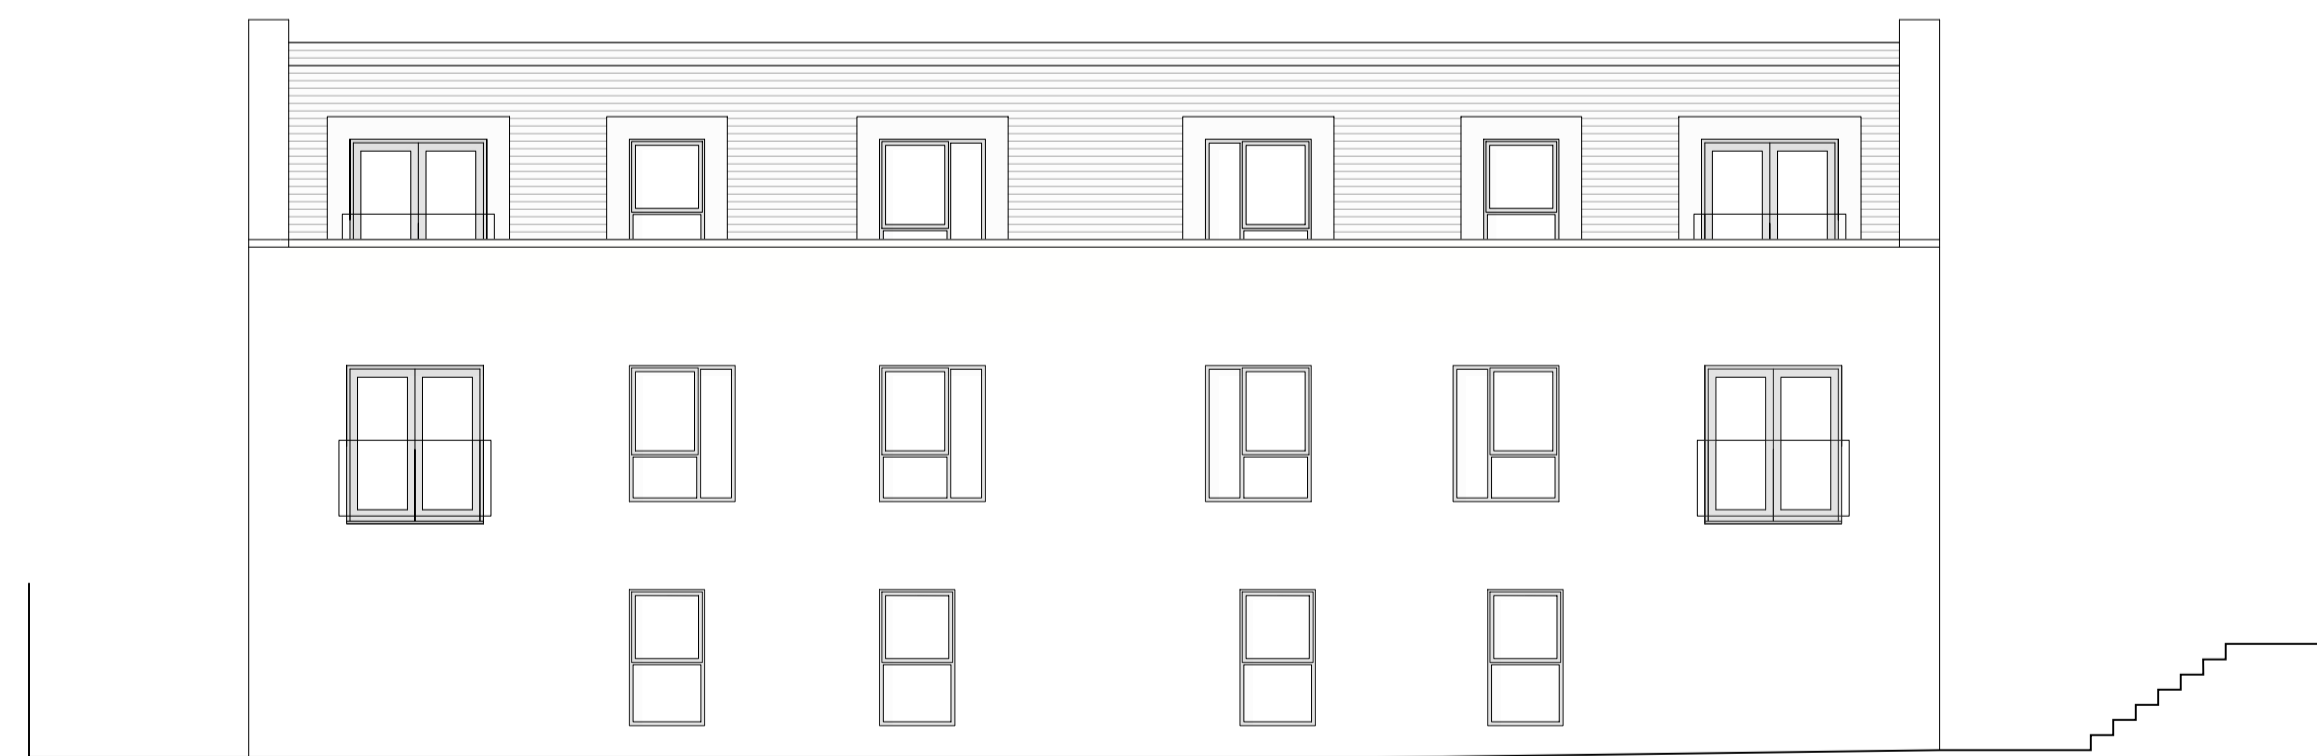


BACK ELEVATION



SIDE ELEVATION

- Walls -
- Front Elevation: Red Brick
- Back & Side Elevations: Painted Render
- Roof - Natural Slate
- Windows - Grey UPVC
- Doors - Grey UPVC

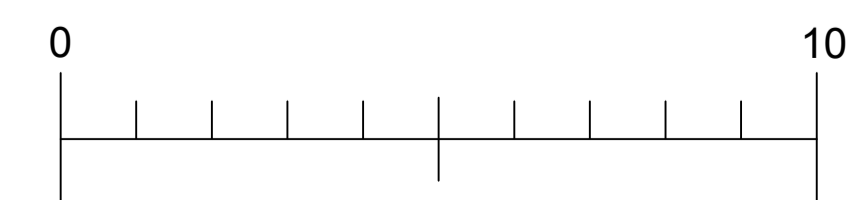

<b>HAMILTON</b>		
<b>ESTATES</b>		
<small>1A Newton Centre, Thorverton Road, Exeter</small>		
<small>TEL: 01392 829900</small>		
<small>Email: plans@heritagesouthwest.co.uk</small>		
Project		
WONFORD INN EXETER		
Drawing		
ELEVATIONS		
Date	Scale	Drawn
02.2024	1:100@A1	Hc
Drawing No.		Rev
WFRD - 010 - ELEVATIONS		