


GROUND FLOOR




FIRST FLOOR

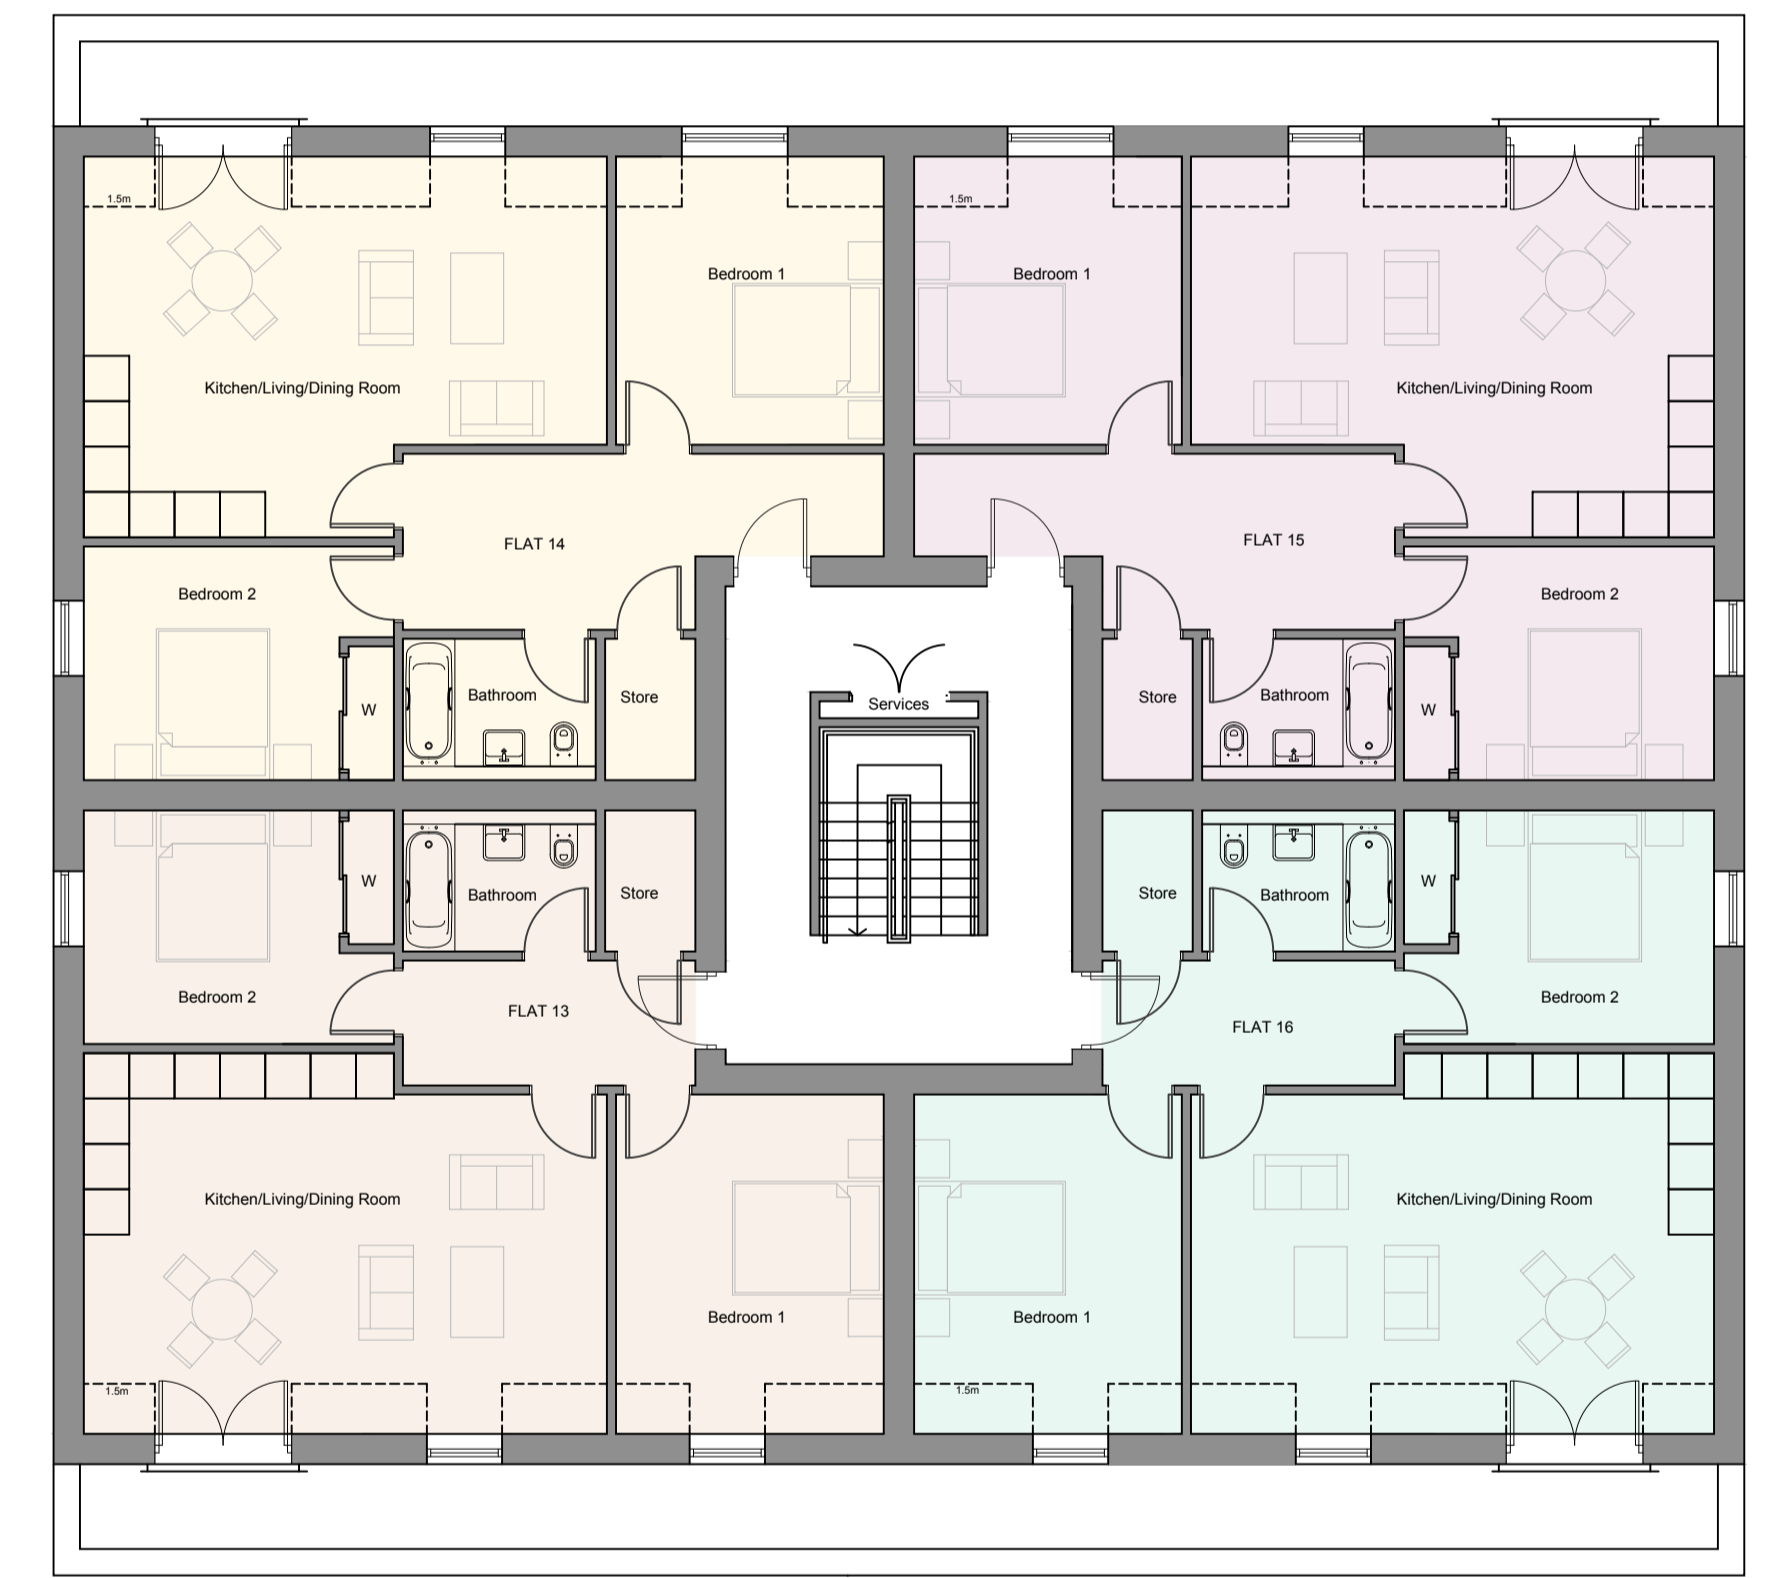

SECOND FLOOR

Type	No.	Area	Flats
1 Bed 2 Person	4	51sqm	2, 5, 8, 11
1 Bed 2 Person	2	55sqm	1, 6
2 Bed 3 Person	2	63sqm	7, 12
2 Bed 4 Person	4	80sqm	3, 4, 9, 10
2 Bed 4 Person	4	73sqm	13, 14, 15, 16
Total	16		

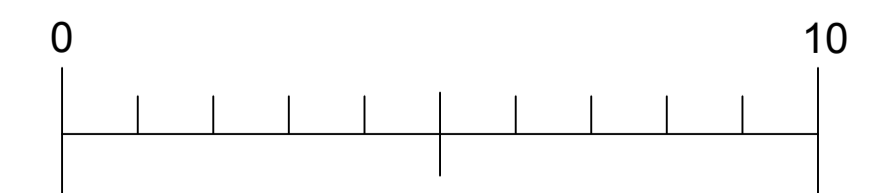

HAMILTON ESTATES

1A Newton Centre, Thorverton Road, Exeter
 TEL: 01392 829900
 Email: plans@heritagesouthwest.co.uk

Project
 WONFORD INN
 EXETER

Drawing
 PROPOSED PLANS

Date	Scale	Drawn
02.2024	1:100@A1	Hc
Drawing No.	Rev	
WFRD - 011 - PLANS		